



147 Parklakes Drive Bli Bli QLD

4  2  2 

** Rent will be \$800.00 per week until 09/08/2026, increasing to \$825.00 per week from 10/08/2026. **

Type : House

View : <https://www.harvestinggroup.com.au/8289726>

Positioned on the edge of the highly sought-after Parklakes Estate, this stylish and low-maintenance family home offers the perfect balance of lifestyle and convenience. Surrounded by tranquil green reserves, picturesque lakes, 6km of sealed walkways, playgrounds, and just minutes from local shops, schools, and daycare facilities, this is a home not to be missed.

Enjoy the coastal lifestyle with easy access to Maroochydore, Sunshine Plaza, the Sunshine Coast Airport, pristine beaches, and major highways.

[For full version visit the website](#)

TERMITE TREATED FRAME

NOTE
DRAWING SYMBOLS USED ON THIS
DRAWING ARE NOT TRUE REPRESENTATION
OF ITEMS INCLUDED IN CONTRACT.
REFER TO CONTRACT FOR SPECIFIED ITEMS

- APPROVED SMOKE DETECTOR LOCATED ON OR NEAR CEILING TO COMPLY WITH AS. 3786
- SOLID WALLS INDICATE TIMBER CONSTRUCTION
- ▨ HATCHED WALLS INDICATE MASONRY CONSTRUCTION



PO Box 1305
Cobboldra 95 4810
Office (07) 54952011
Fax: (07) 54952877
ACN: 065 955 179

NOTE:
* ALL CONSTRUCTION TO BE IN ACCORDANCE WITH BUILDING CODE OF AUSTRALIA AND AS. 1684.2 - 1999 TIMBER FRAMING MANUAL.
* WINDOW CODES DENOTE HEIGHT x WIDTH e.g. 1218 - 1200 HIGH x 1800 WIDE.
* DIMENSIONS TO BE VERIFIED BY CONTRACTORS PRIOR TO PREPARATION OF SHOP DRAWINGS OR MANUFACTURING. DIMENSIONS TAKE PREFERENCE OVER SCALE.

© 2018 MANCOP


CLIENT
MANCOP QUALITY HOMES

PROJECT
PROPOSED RESIDENCE

LOCATION
**LOT 121
PARKLANDS DRIVE,
BLI BLI, PARKLAKES.**

AMENDMENTS		
ISSUE	DATE	DESCRIPTION
A	18/05/18	WORKING DRAWING

DRAWN: A.WATTS	CHECKED:
DATE: 18/05/18	SCALE: AS SHOWN
JOB NO.	SHEET No. 2 OF 7

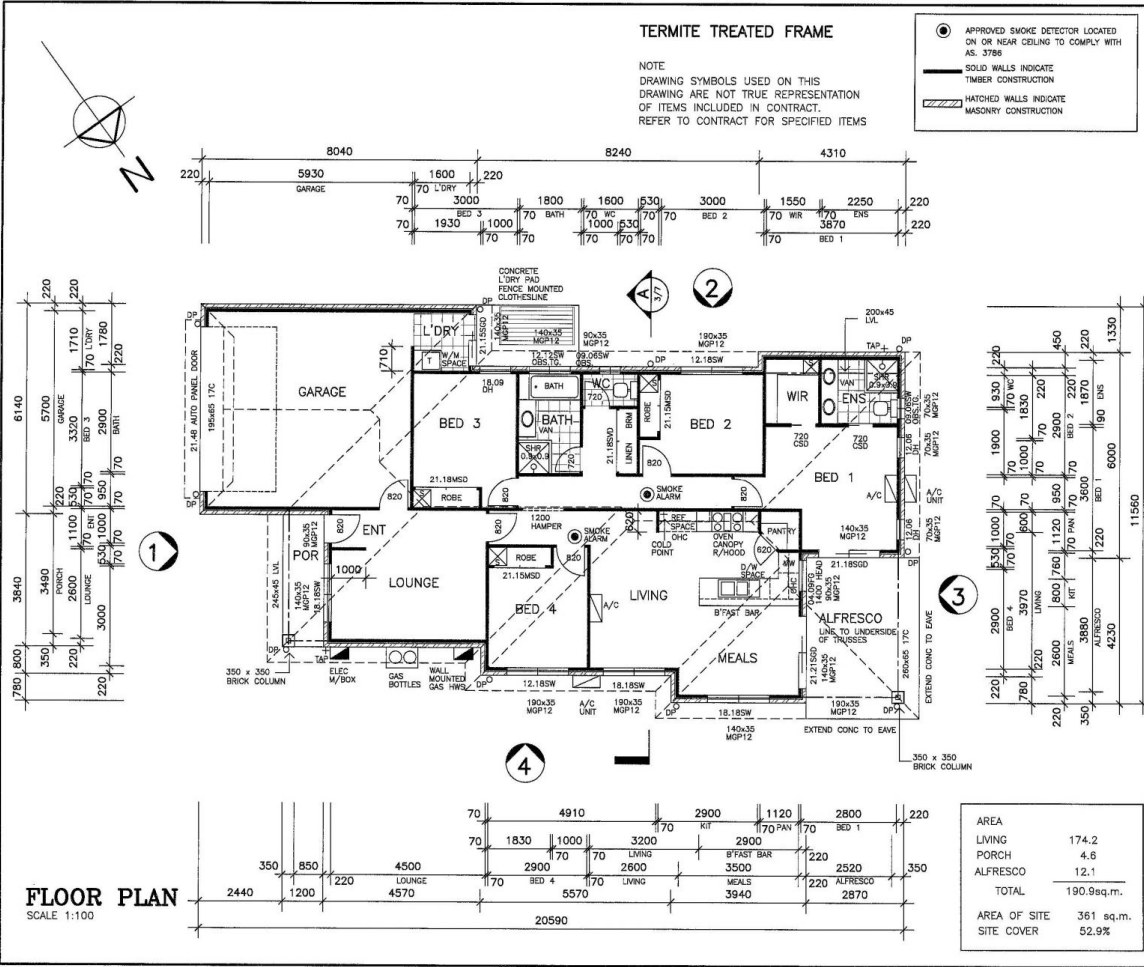

FLOOR PLAN
SCALE 1:100

AREA	
LIVING	174.2
PORCH	4.6
ALFRESCO	12.1
TOTAL	190.9sq.m.
AREA OF SITE	361 sq.m.
SITE COVER	52.9%